


SITE PLAN

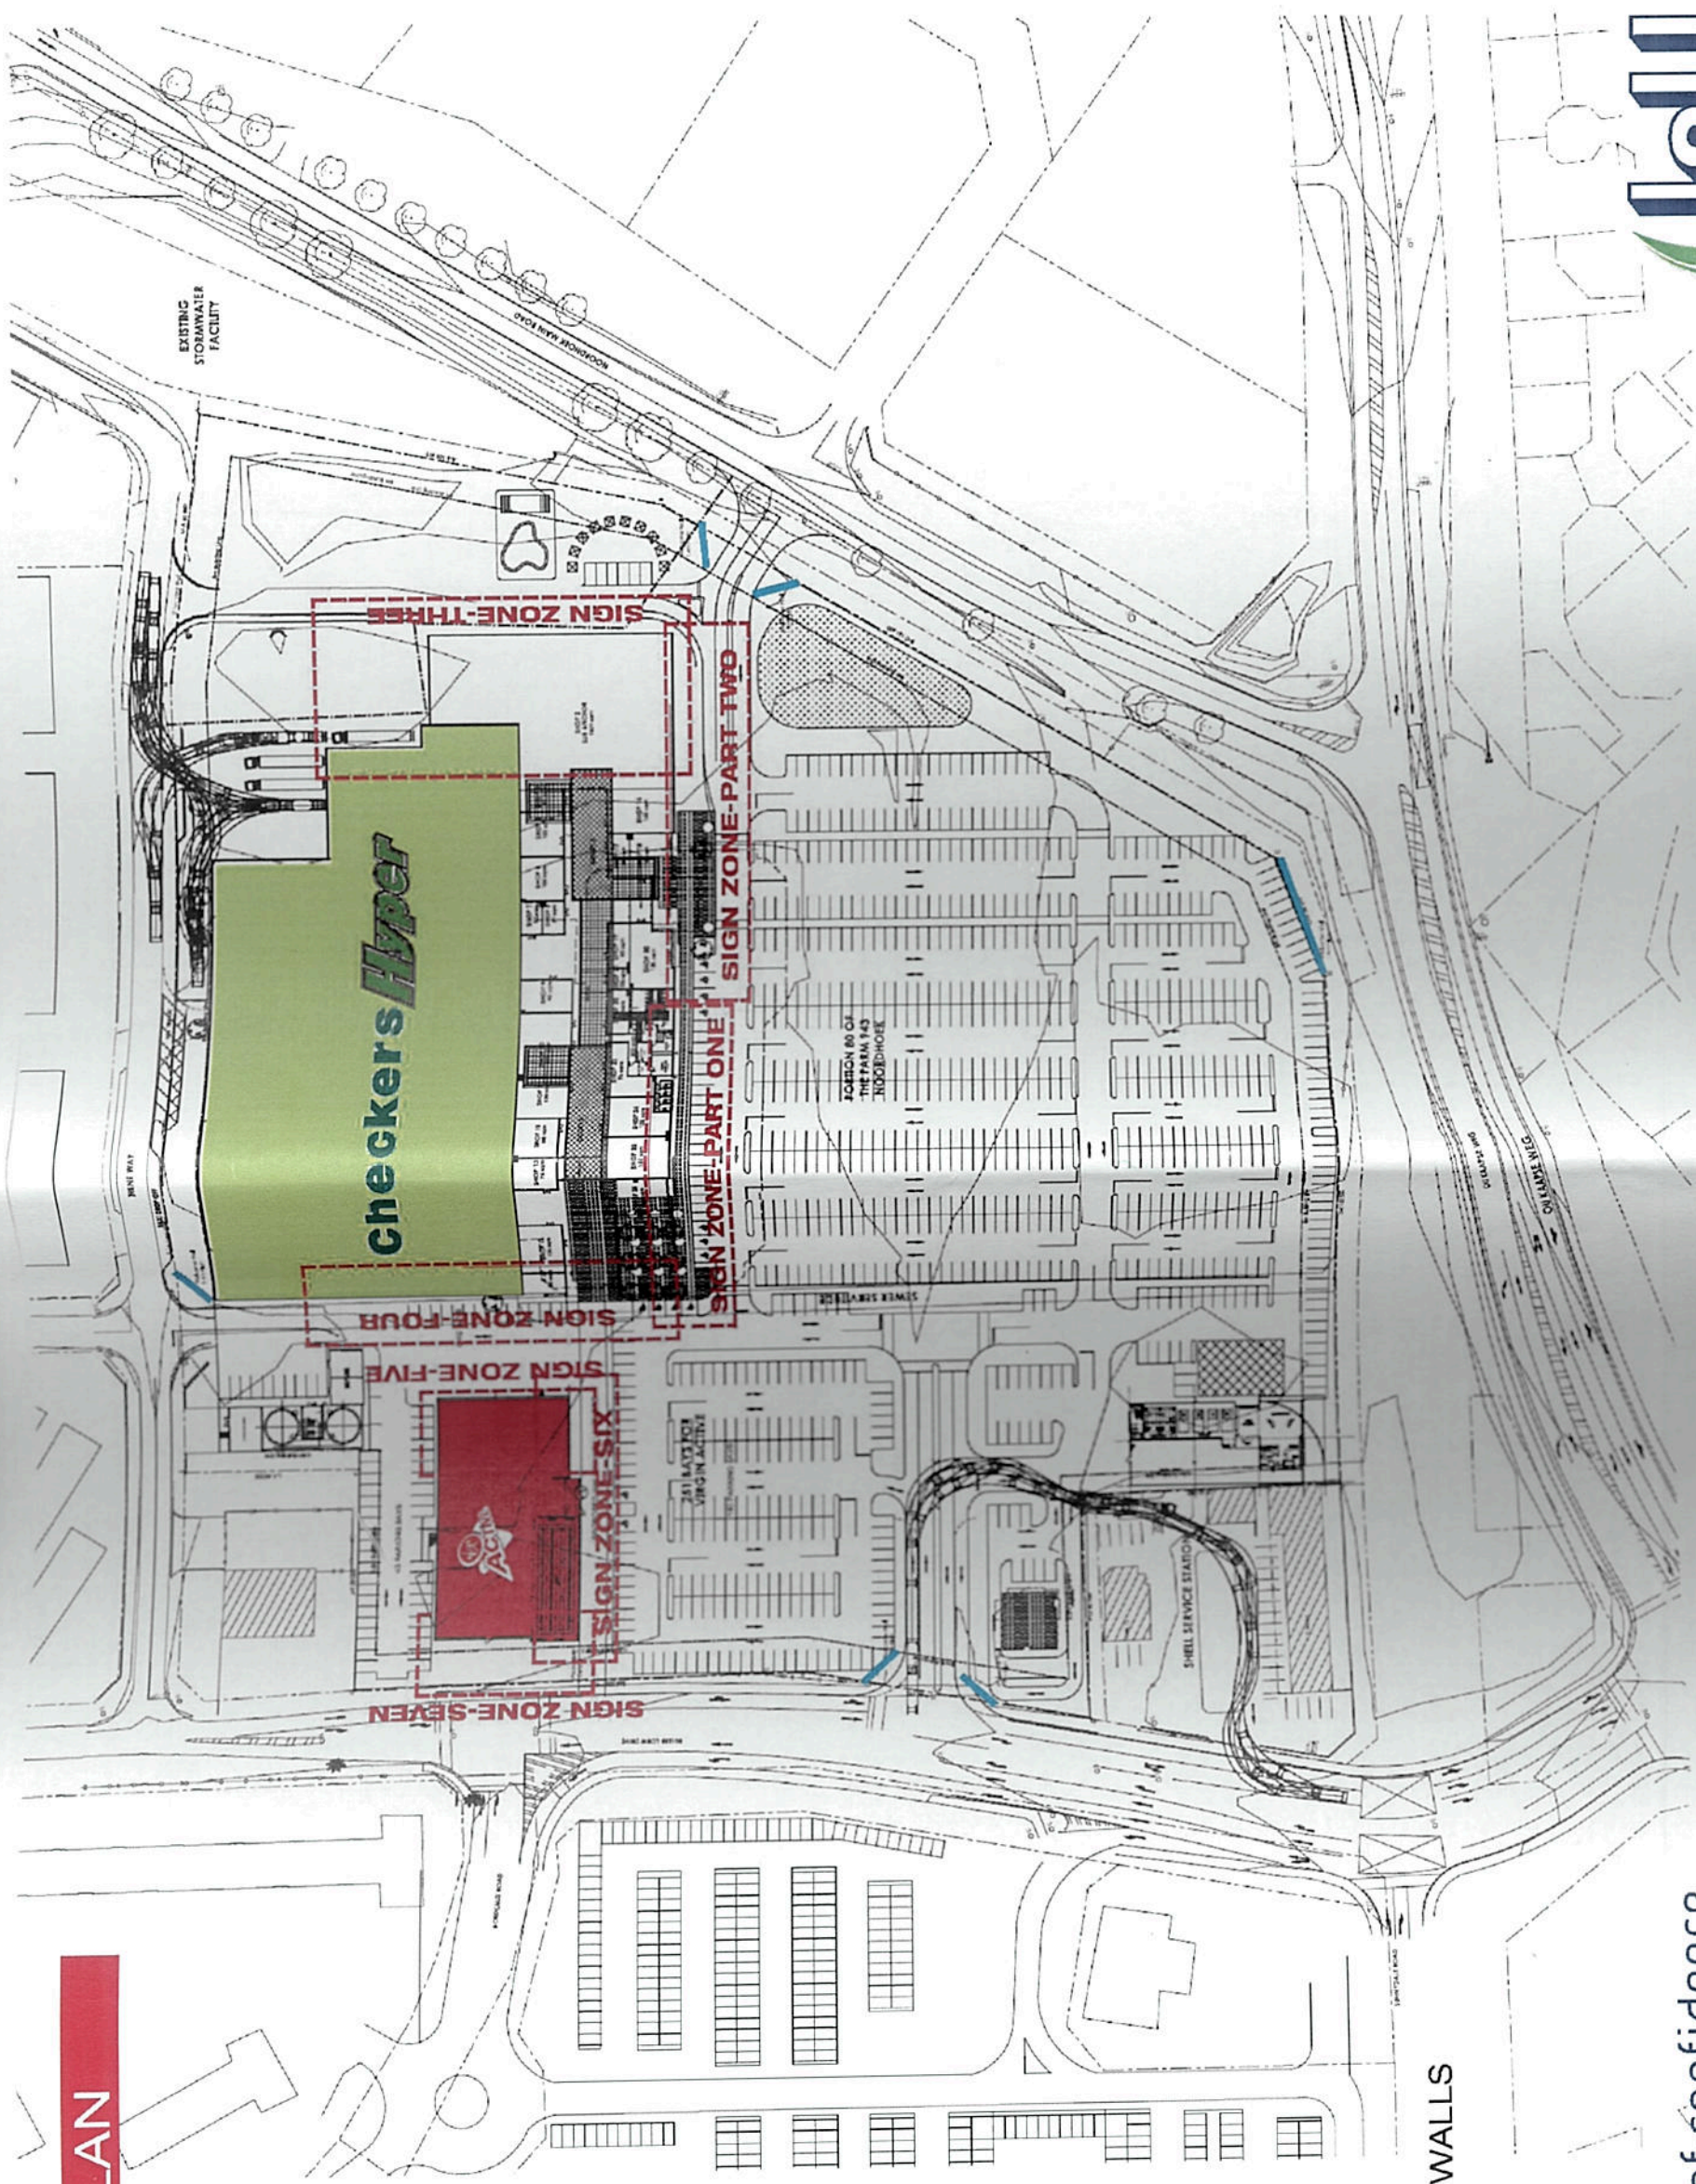

■ = WELCOME WALLS

your "SIGN" of confidence


filling	drawing no. CHHY3217MD	name CHECKERS HYPER	status	design proposal <input checked="" type="checkbox"/>	revision	1	2	detail
	job no.	site SUNVALLEY	working drawings <input type="checkbox"/>	production drawing <input type="checkbox"/>	initial	MD	MD	
	drawn by MERVYN	erf no.			number	12		
	date 05.05.2015				initial	MD	MD	



Tel: +27 21 447 1174 / Fax: +27 (0) 86 539 4508
Email: info@jeffart.co.za

EAST ELEVATION

SIGN ZONE - PART ONE

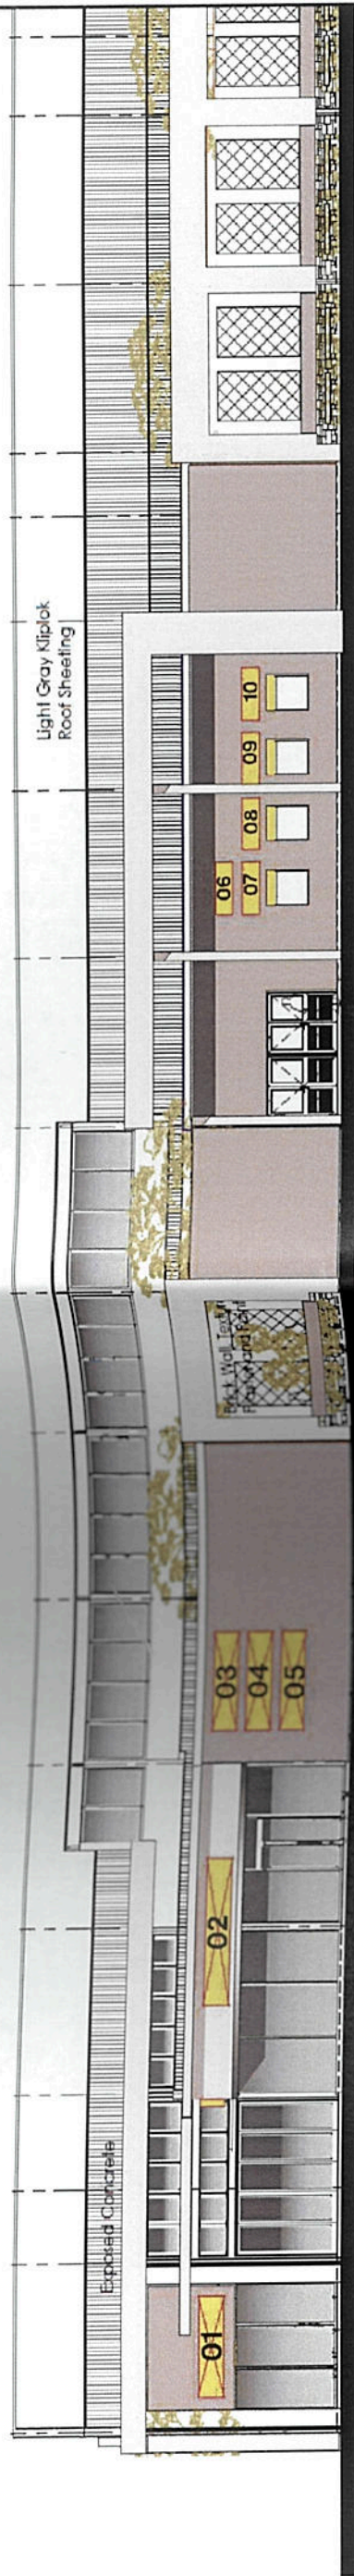

SIGNAGE LEGEND

01	VACANT - 750mm X 3000mm
02	VACANT - 750mm X 4500mm
03	VACANT - 750mm X 3000mm
04	VACANT - 750mm X 3000mm
05	VACANT - 750mm X 3000mm
06	ATM'S - 430mm X 1800mm
07	VACANT - 500mm X 1550mm
08	VACANT - 500mm X 1550mm
09	VACANT - 500mm X 1550mm
10	VACANT - 500mm X 1550mm

your "SIGN" of confidence

Filing	drawing no. CHHY32155MD	name CHECKERS HYPER
	job no.	client
	drawn by MERVYN	site SUNVALLEY
	date 04.05.2015	erf no.
		status
		design proposal
		working drawings
		production drawing


REVISION			
1	2	3	4
MD	MD	MD	MD
06.08.2015	10.06.2015	12.06.2015	14.07.2015
initial number			

detail



Tel: +27 21 447 1174 / Fax: +27 (0) 86 539 4508
Email: info@jeffart.co.za

EAST ELEVATION
SIGN ZONE- PART TWO

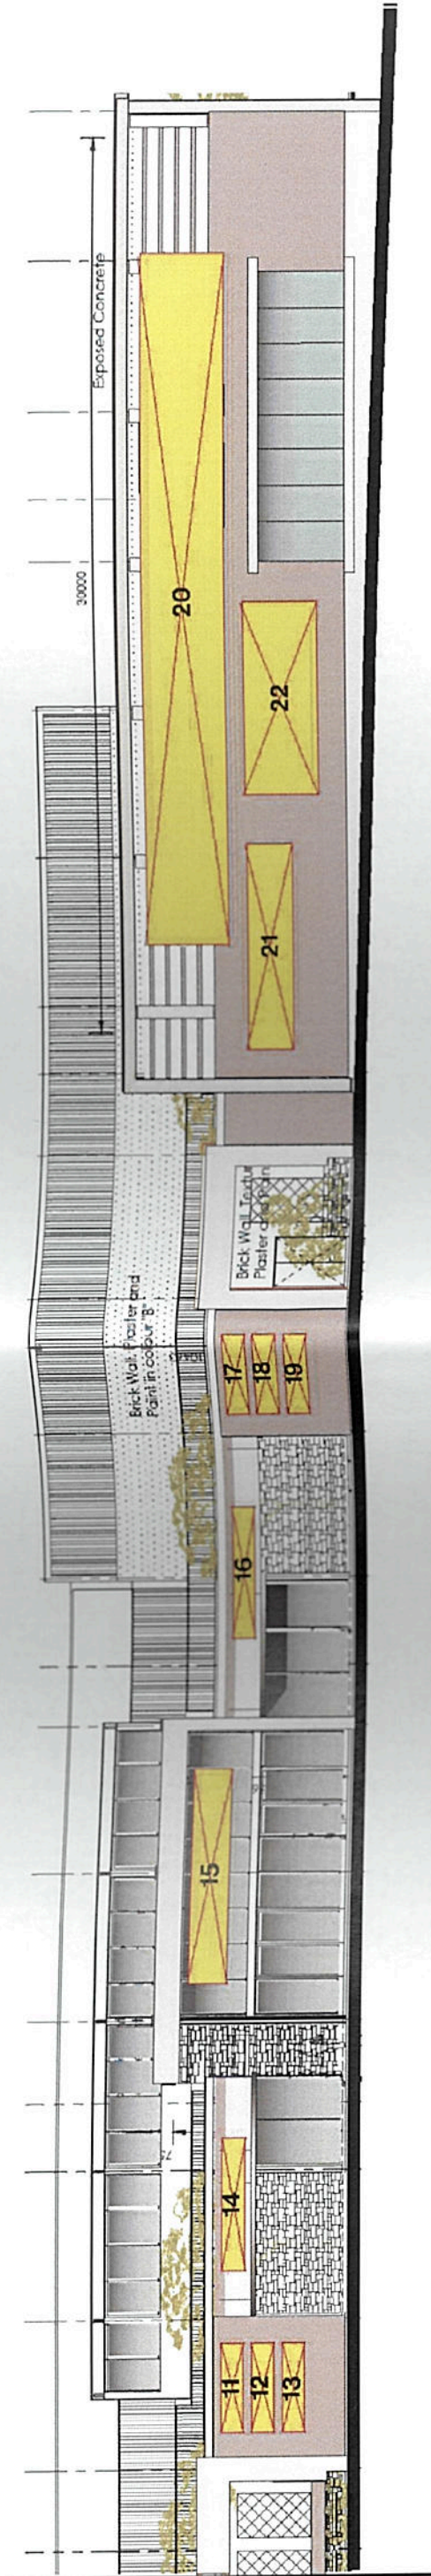

SIGNAGE LEGEND

11	VACANT - 750mm X 3000mm
12	VACANT - 750mm X 3000mm
13	VACANT - 750mm X 3000mm
14	VACANT - 750mm X 3000mm
15	MALL SIGN - 1300mm X 7400mm
16	VACANT - 750mm X 3000mm
17	VACANT - 750mm X 3000mm
18	VACANT - 750mm X 3000mm
19	VACANT - 750mm X 3000mm
20	CHECKERS HYPER - 2700mm X 23,580mm
21	DISCHEM - 2500mm X 6500mm
22	CHECKERS L/SHOP - 1500mm X 7000mm


your "SIGN" of confidence

Filing	drawing no. CHHY32156MD	name CHECKERS.HYPER	status	design proposal	revision
	job no.	site SUNVALLEY	<input type="checkbox"/>	working drawings	5 6 3 4
	drawn by MERVYN	erf no.	<input type="checkbox"/>	production drawing	MD MD MR MD
	date 04.05.2015		<input type="checkbox"/>		19.08.2015 14.07.2015 20.05.2015



Tel: +27 21 447 1174 / Fax: +27 (0) 86 539 4508
Email: info@jeffart.co.za

NORTH ELEVATION SIGN ZONE- THREE

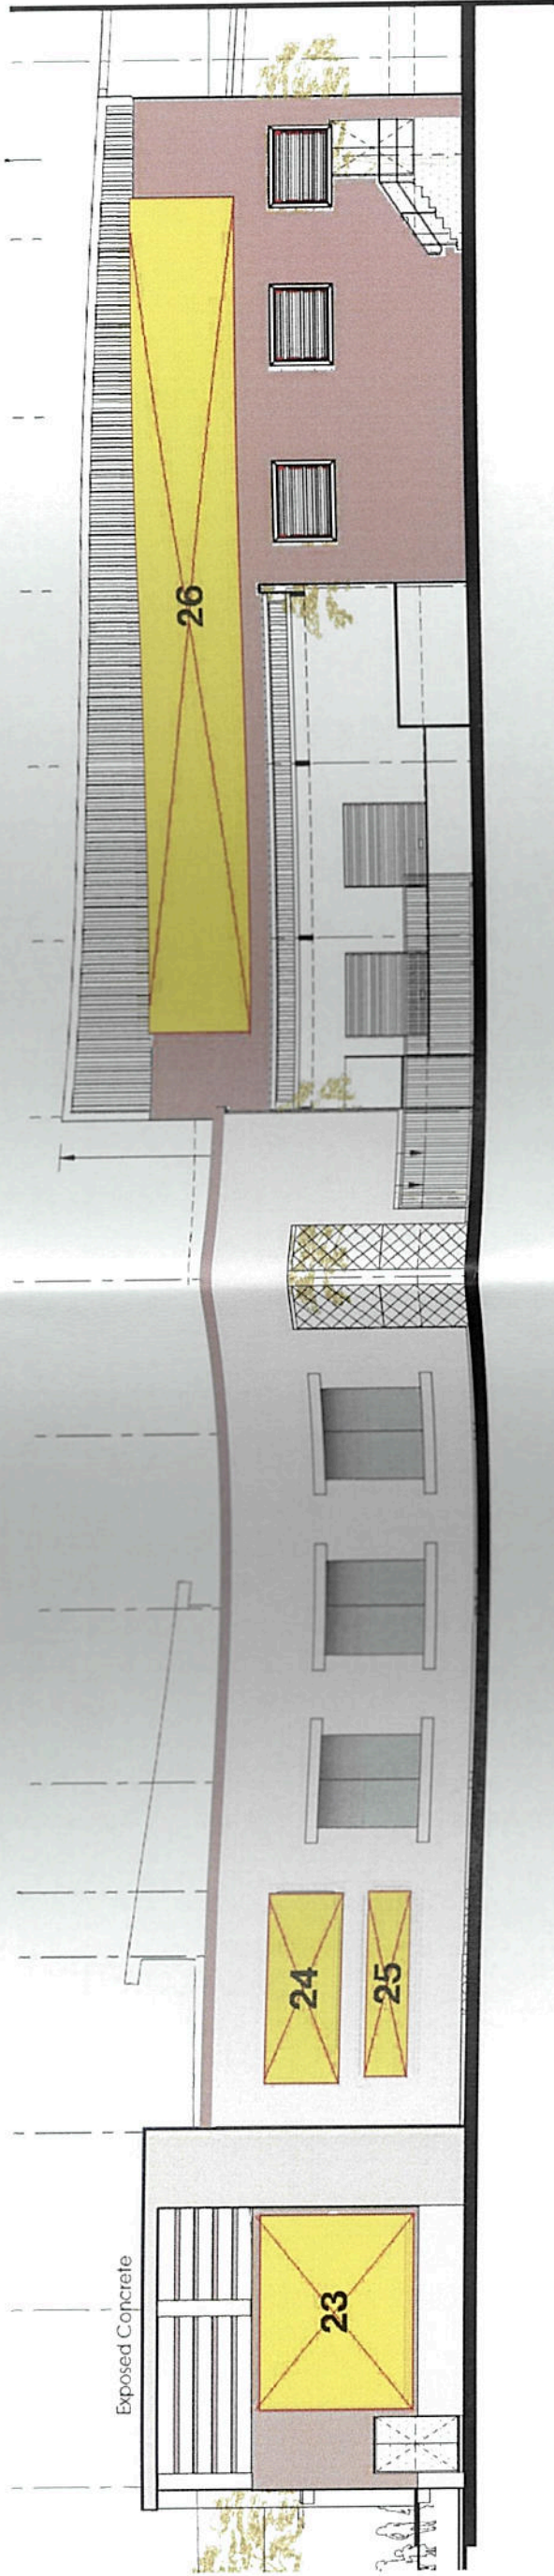

SIGNAGE LEGEND	
23	VIRGIN ACTIVE - 4150mm X 5545mm
24	DISCHEM - 2500mm X 6500mm
25	CHECKERS L/SHOP - 1100mm X 5000mm
26	CHECKERS HYPER - 2700mm X 23,580mm

your "SIGN" of confidence


Filing	drawing no. CHHY32157MD	Client	name CHECKERS HYPER	status	design proposal <input type="checkbox"/>	revision	5 6 3 4	detail	
	job no.	site SUNVALLEY		working drawings <input type="checkbox"/>		number			
	drawn by MERVYN	erf no.		production drawing <input type="checkbox"/>		initial	MD MD MR MD		
	date 04.05.2015						14.07.2015 16.07.2015 10.08.2015 12.08.2015		



Tel: +27 21 447 1174 / Fax: +27 (0) 86 539 4508
Email: info@jeffart.co.za

SOUTH ELEVATION

SIGN ZONE- FOUR

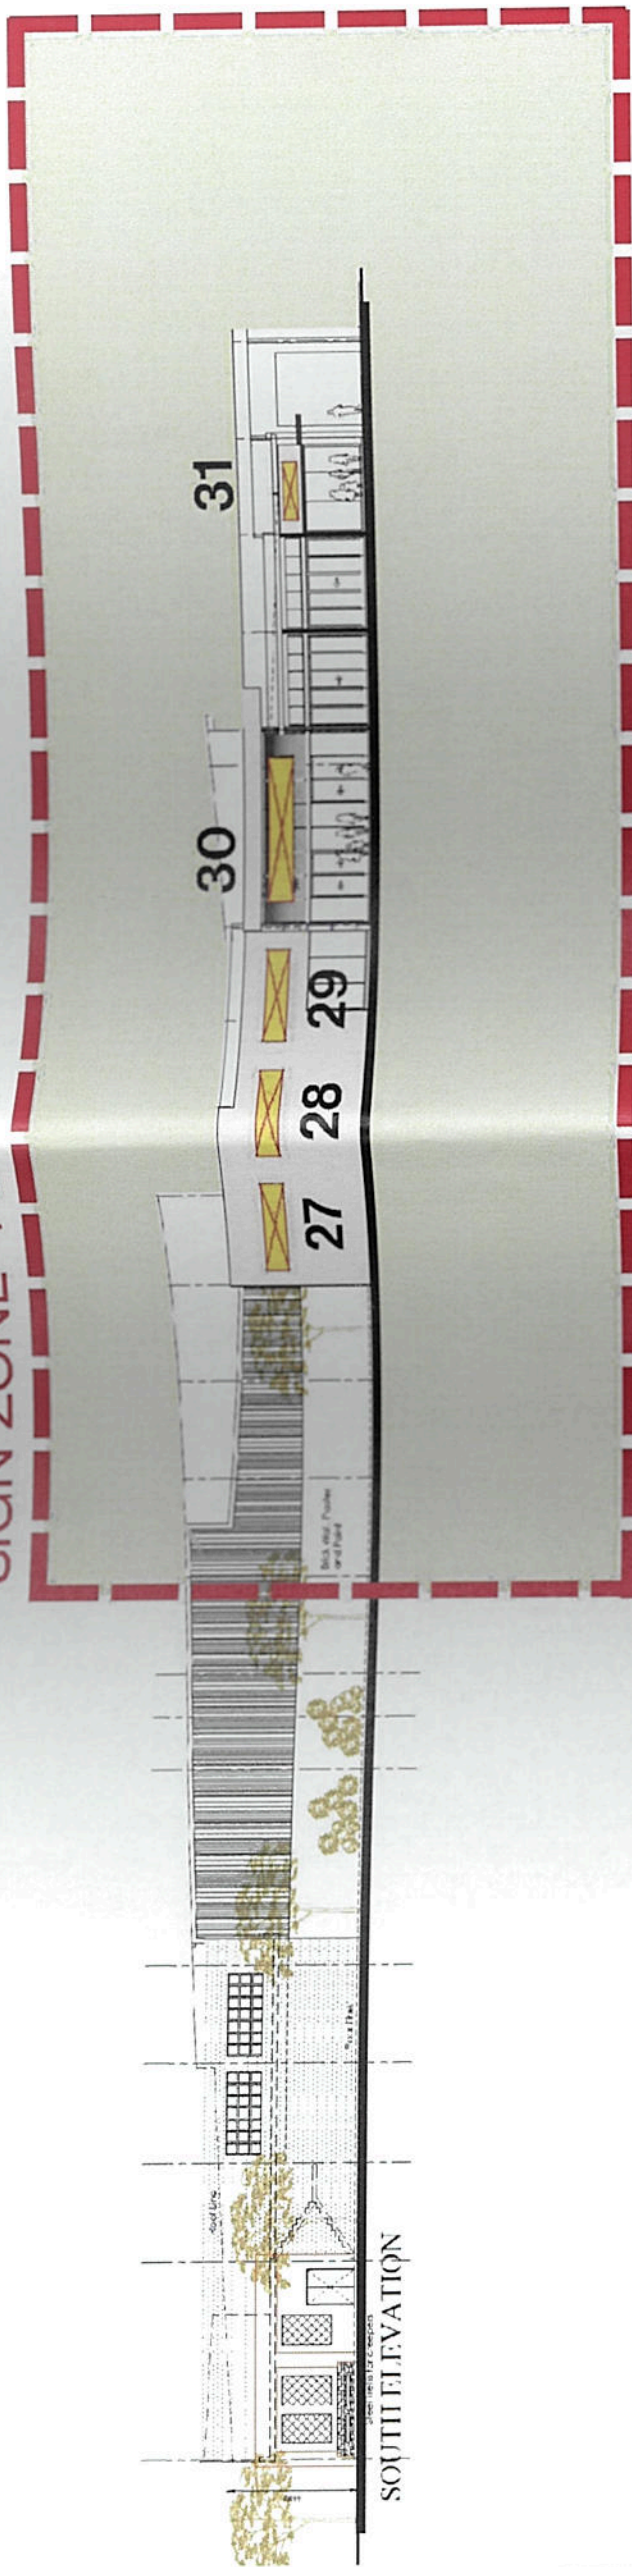

SIGNAGE LEGEND

27	VACANT - 1200mm X 5000mm
28	VACANT - 1200mm X 5000mm
29	VACANT - 1200mm X 5000mm
30	MALL SIGN - 1300mm X 7400mm
31	VACANT - 1200mm X 5000mm


your "SIGN" of confidence

filling	drawing no. <u>CHHY32158MD</u>	client	name <u>CHECKERS HYPER</u>	status	design proposal <input type="checkbox"/>	revision	5 2 3 4	detail	
	job no. _____	site <u>SUNVALLEY</u>		working drawings <input type="checkbox"/>		number			
	drawn by <u>MERVYN</u>	erf no. _____		production drawing <input type="checkbox"/>		initial	MD MD MD MD		
	date <u>04.05.2015</u>					number	10.05.2015 13.05.2015 14.07.2015		




Tel: +27 21 447 1174 / Fax: +27 (0) 86 539 4508
 Email: info@jeffart.co.za


SIGNAGE LEGEND	
32	VIRGIN ACTIVE - 1800mm X 34,350mm
33	VIRGIN ACTIVE - 3000mm X 4000mm
34	CHECKERS HYPER - 4000mm X 11,400mm
35	VIRGIN ACTIVE - 880mm X 16,500mm
36	VIRGIN ACTIVE - 3000mm X 4000mm

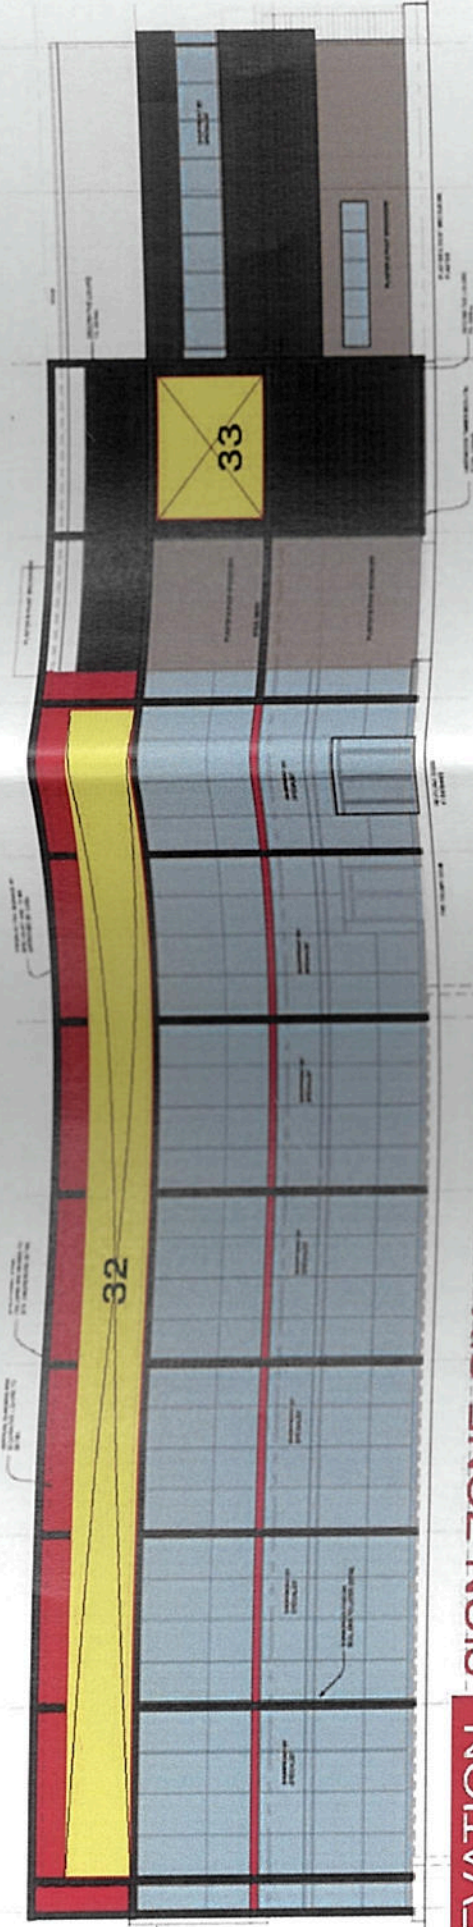

EAST ELEVATION SIGN ZONE-SIX

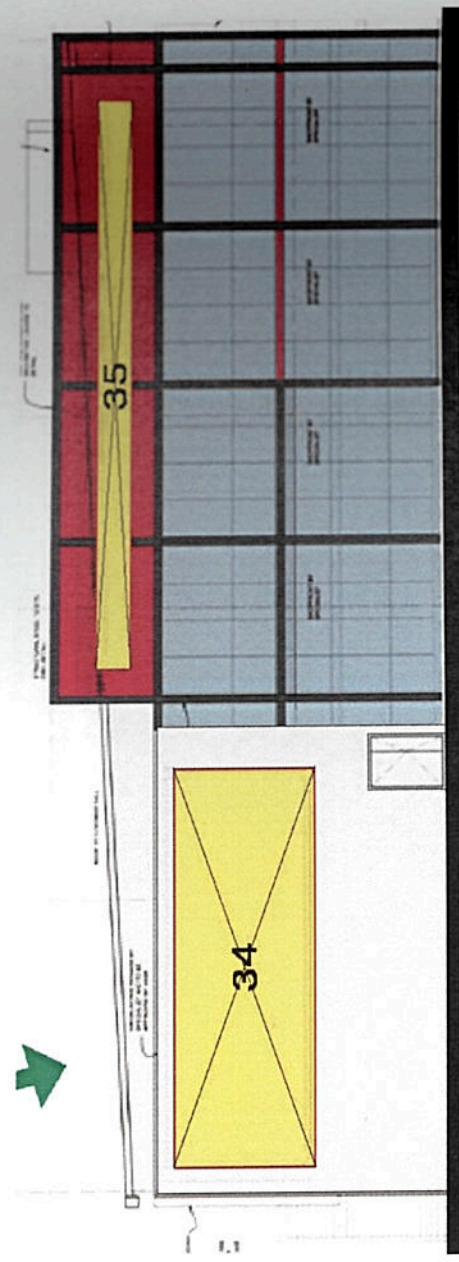

SOUTH ELEVATION SIGN ZONE-SEVEN

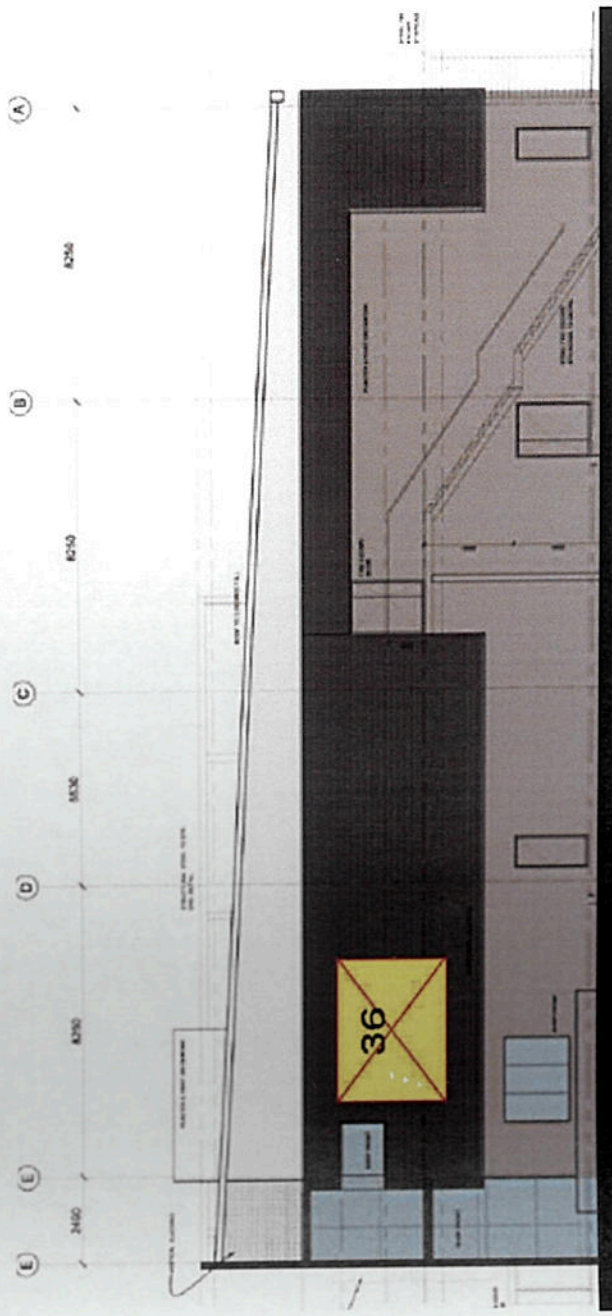

NORTH ELEVATION SIGNZONE - FIVE

your "SIGN" of confidence

Filing	drawing no. CHHY32159MD	client name	CHECKERS HYPER	status	<input checked="" type="checkbox"/> design proposal
	job no.	site	SUNVALLEY		<input type="checkbox"/> working drawings
	drawn by MERVYN	erf no.			<input type="checkbox"/> production drawing
	date 04.05.2015				

REVISION	1	2	3	4
number	MD	MD	MD	MD
initial	05.05.2015	10.05.2015	12.06.2015	14.07.2015
date				



Tel: +27 21 447 1174 / Fax: +27 (0) 86 539 4508
Email: info@jeffart.co.za